

For Sale

111 Stornoway St, Karitane

L
—
P



LAWRENCE
PEETERS

DUNEDIN REAL ESTATE EXPERT

For Sale

111 Stornoway St, Karitane



Scan to view property

LAWRENCE
PEETERS

DUNEDIN REAL ESTATE EXPERT

021 992 993

lawrence.peeters@oatps.nz

lawrencepeeters.co.nz

ONEAGENCY

Licensed under the REA 2008



trademe
property 
awards 2023



**DIGITAL
MARKETING
EXCELLENCE**

Top performing
salesperson
Q1 2024

Otago

Additional Information

62967

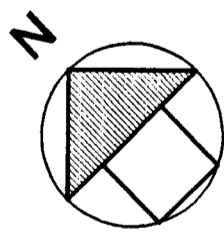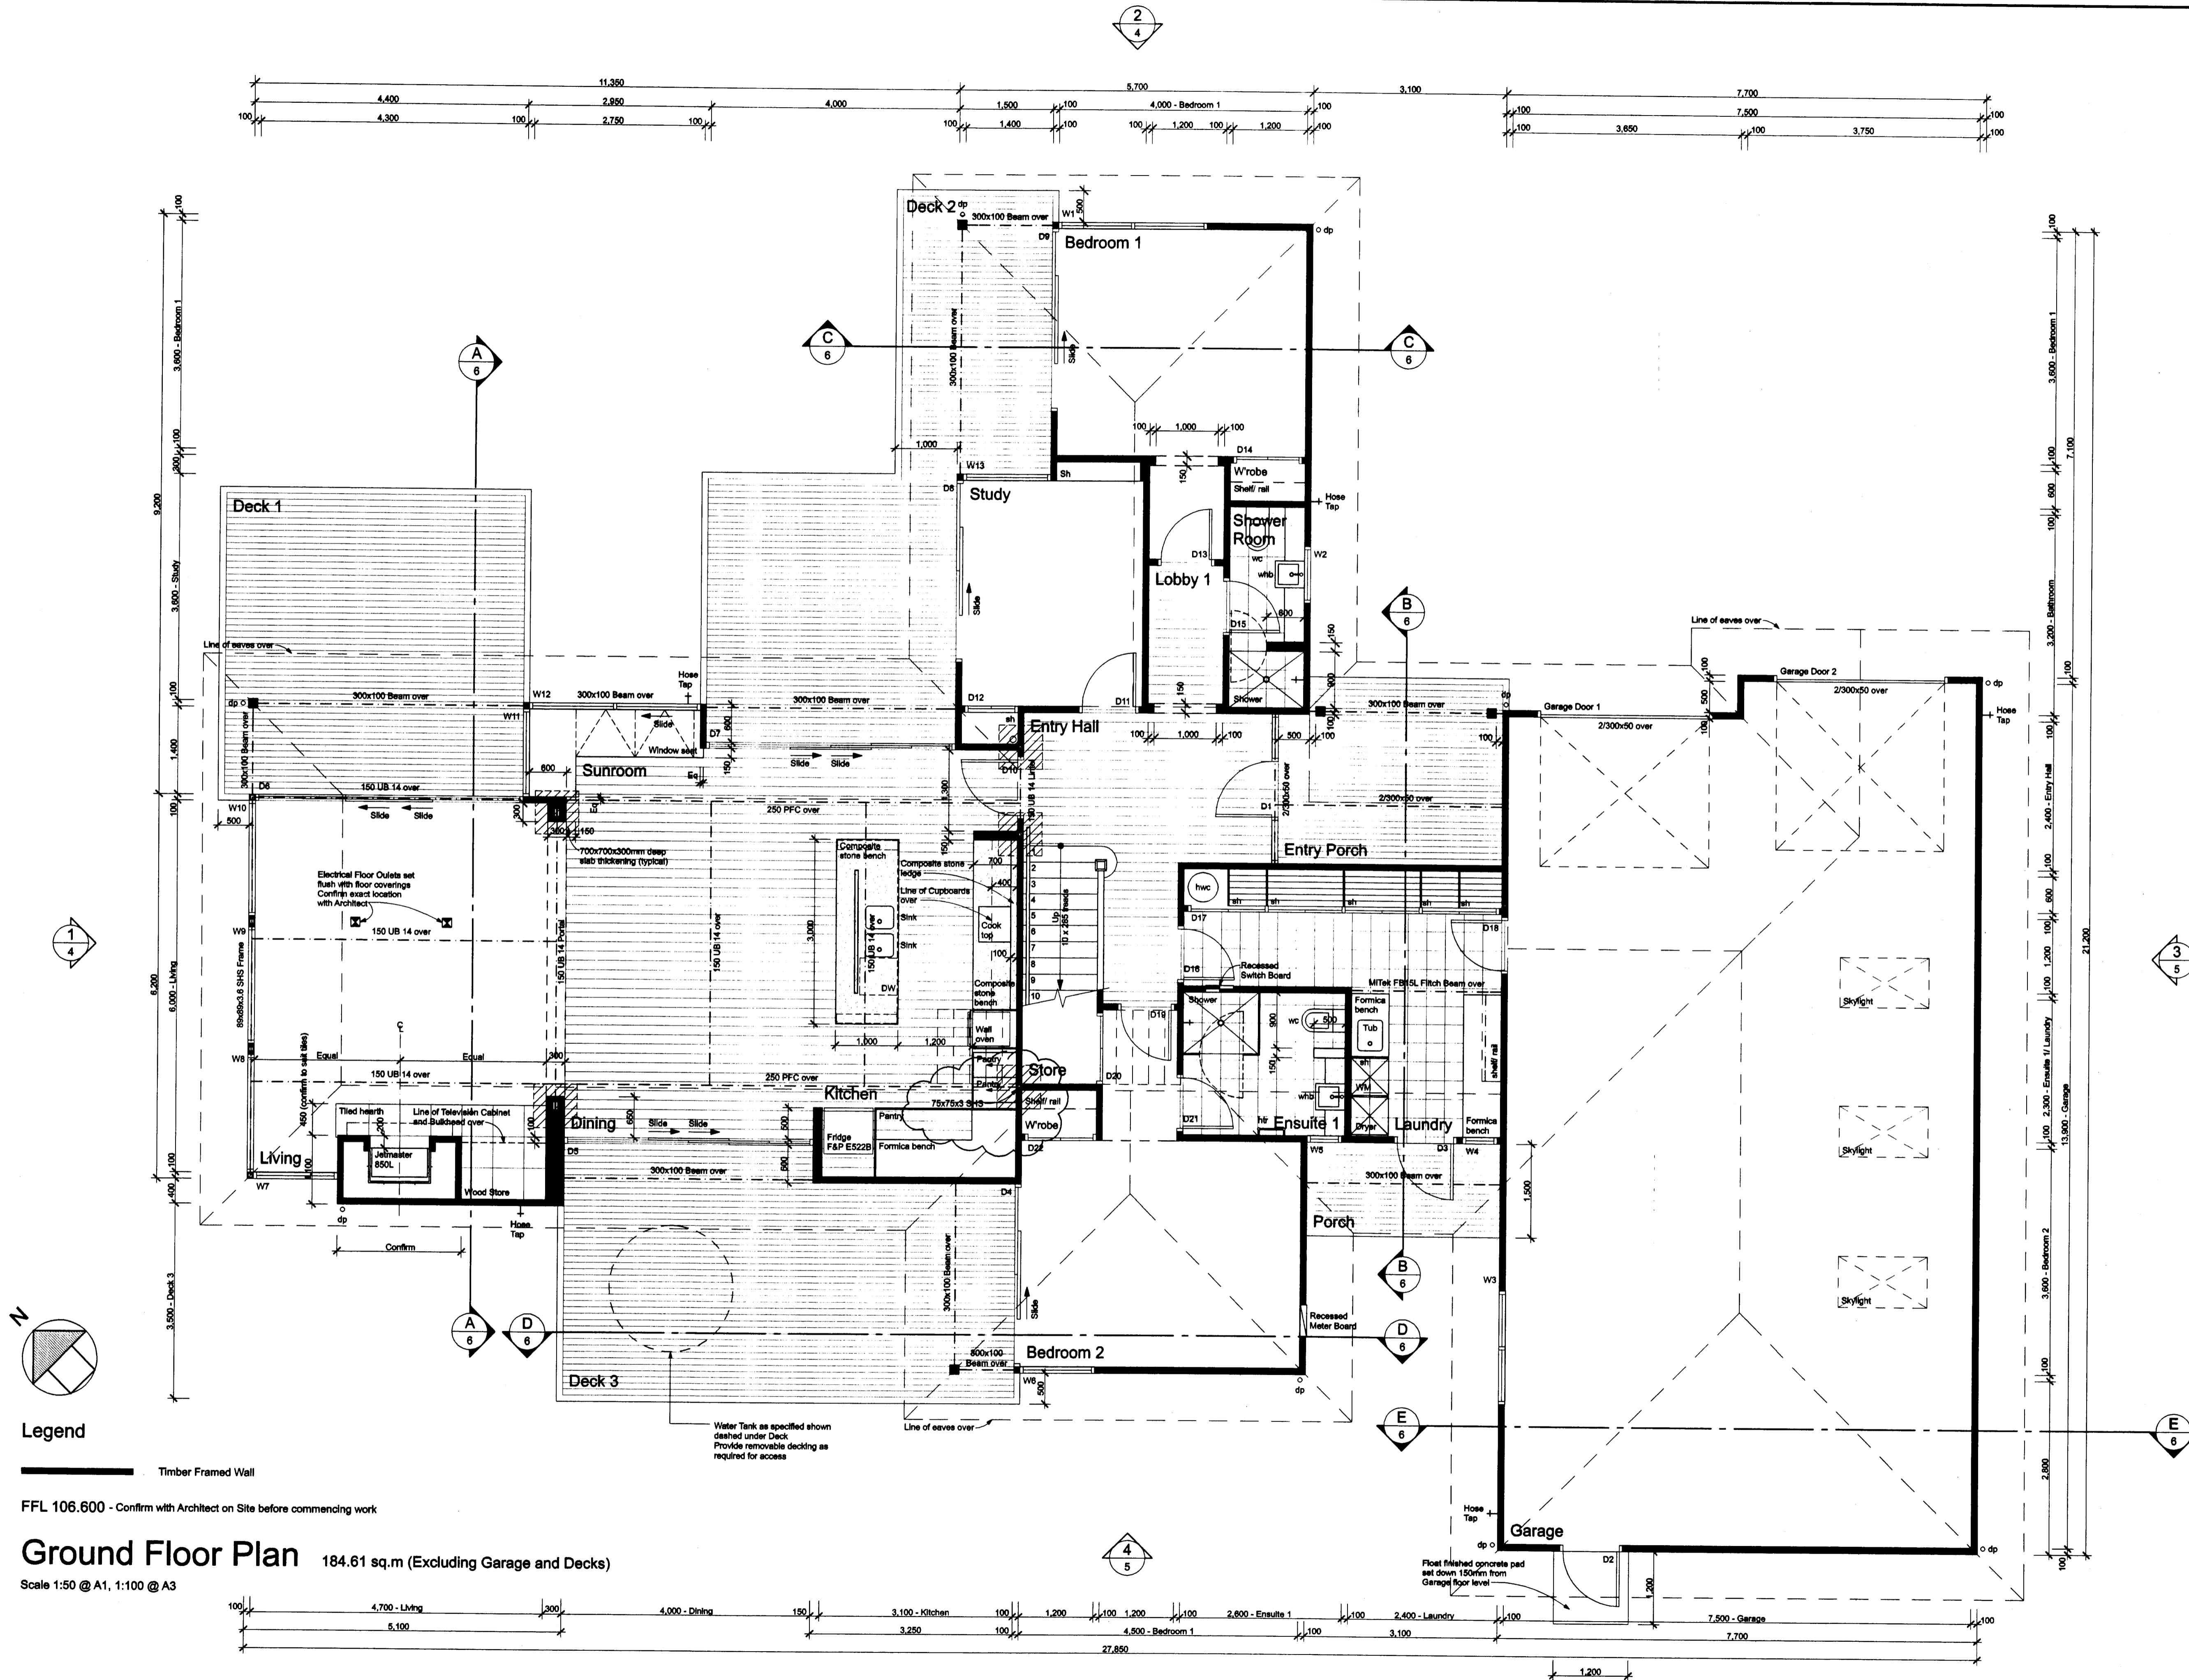


Legend
 Timber Framed Wall


FFL 106.600 - Confirm with Architect on Site before commencing work

Ground Floor Plan 184.61 sq.m (Excluding Garage and Decks)

Scale 1:50 @ A1, 1:100 @ A3

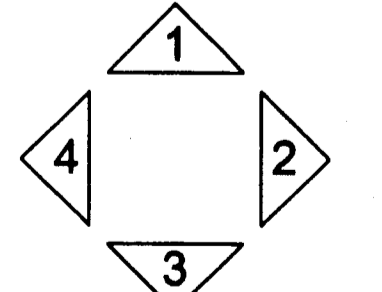

Key to Interior Elevations

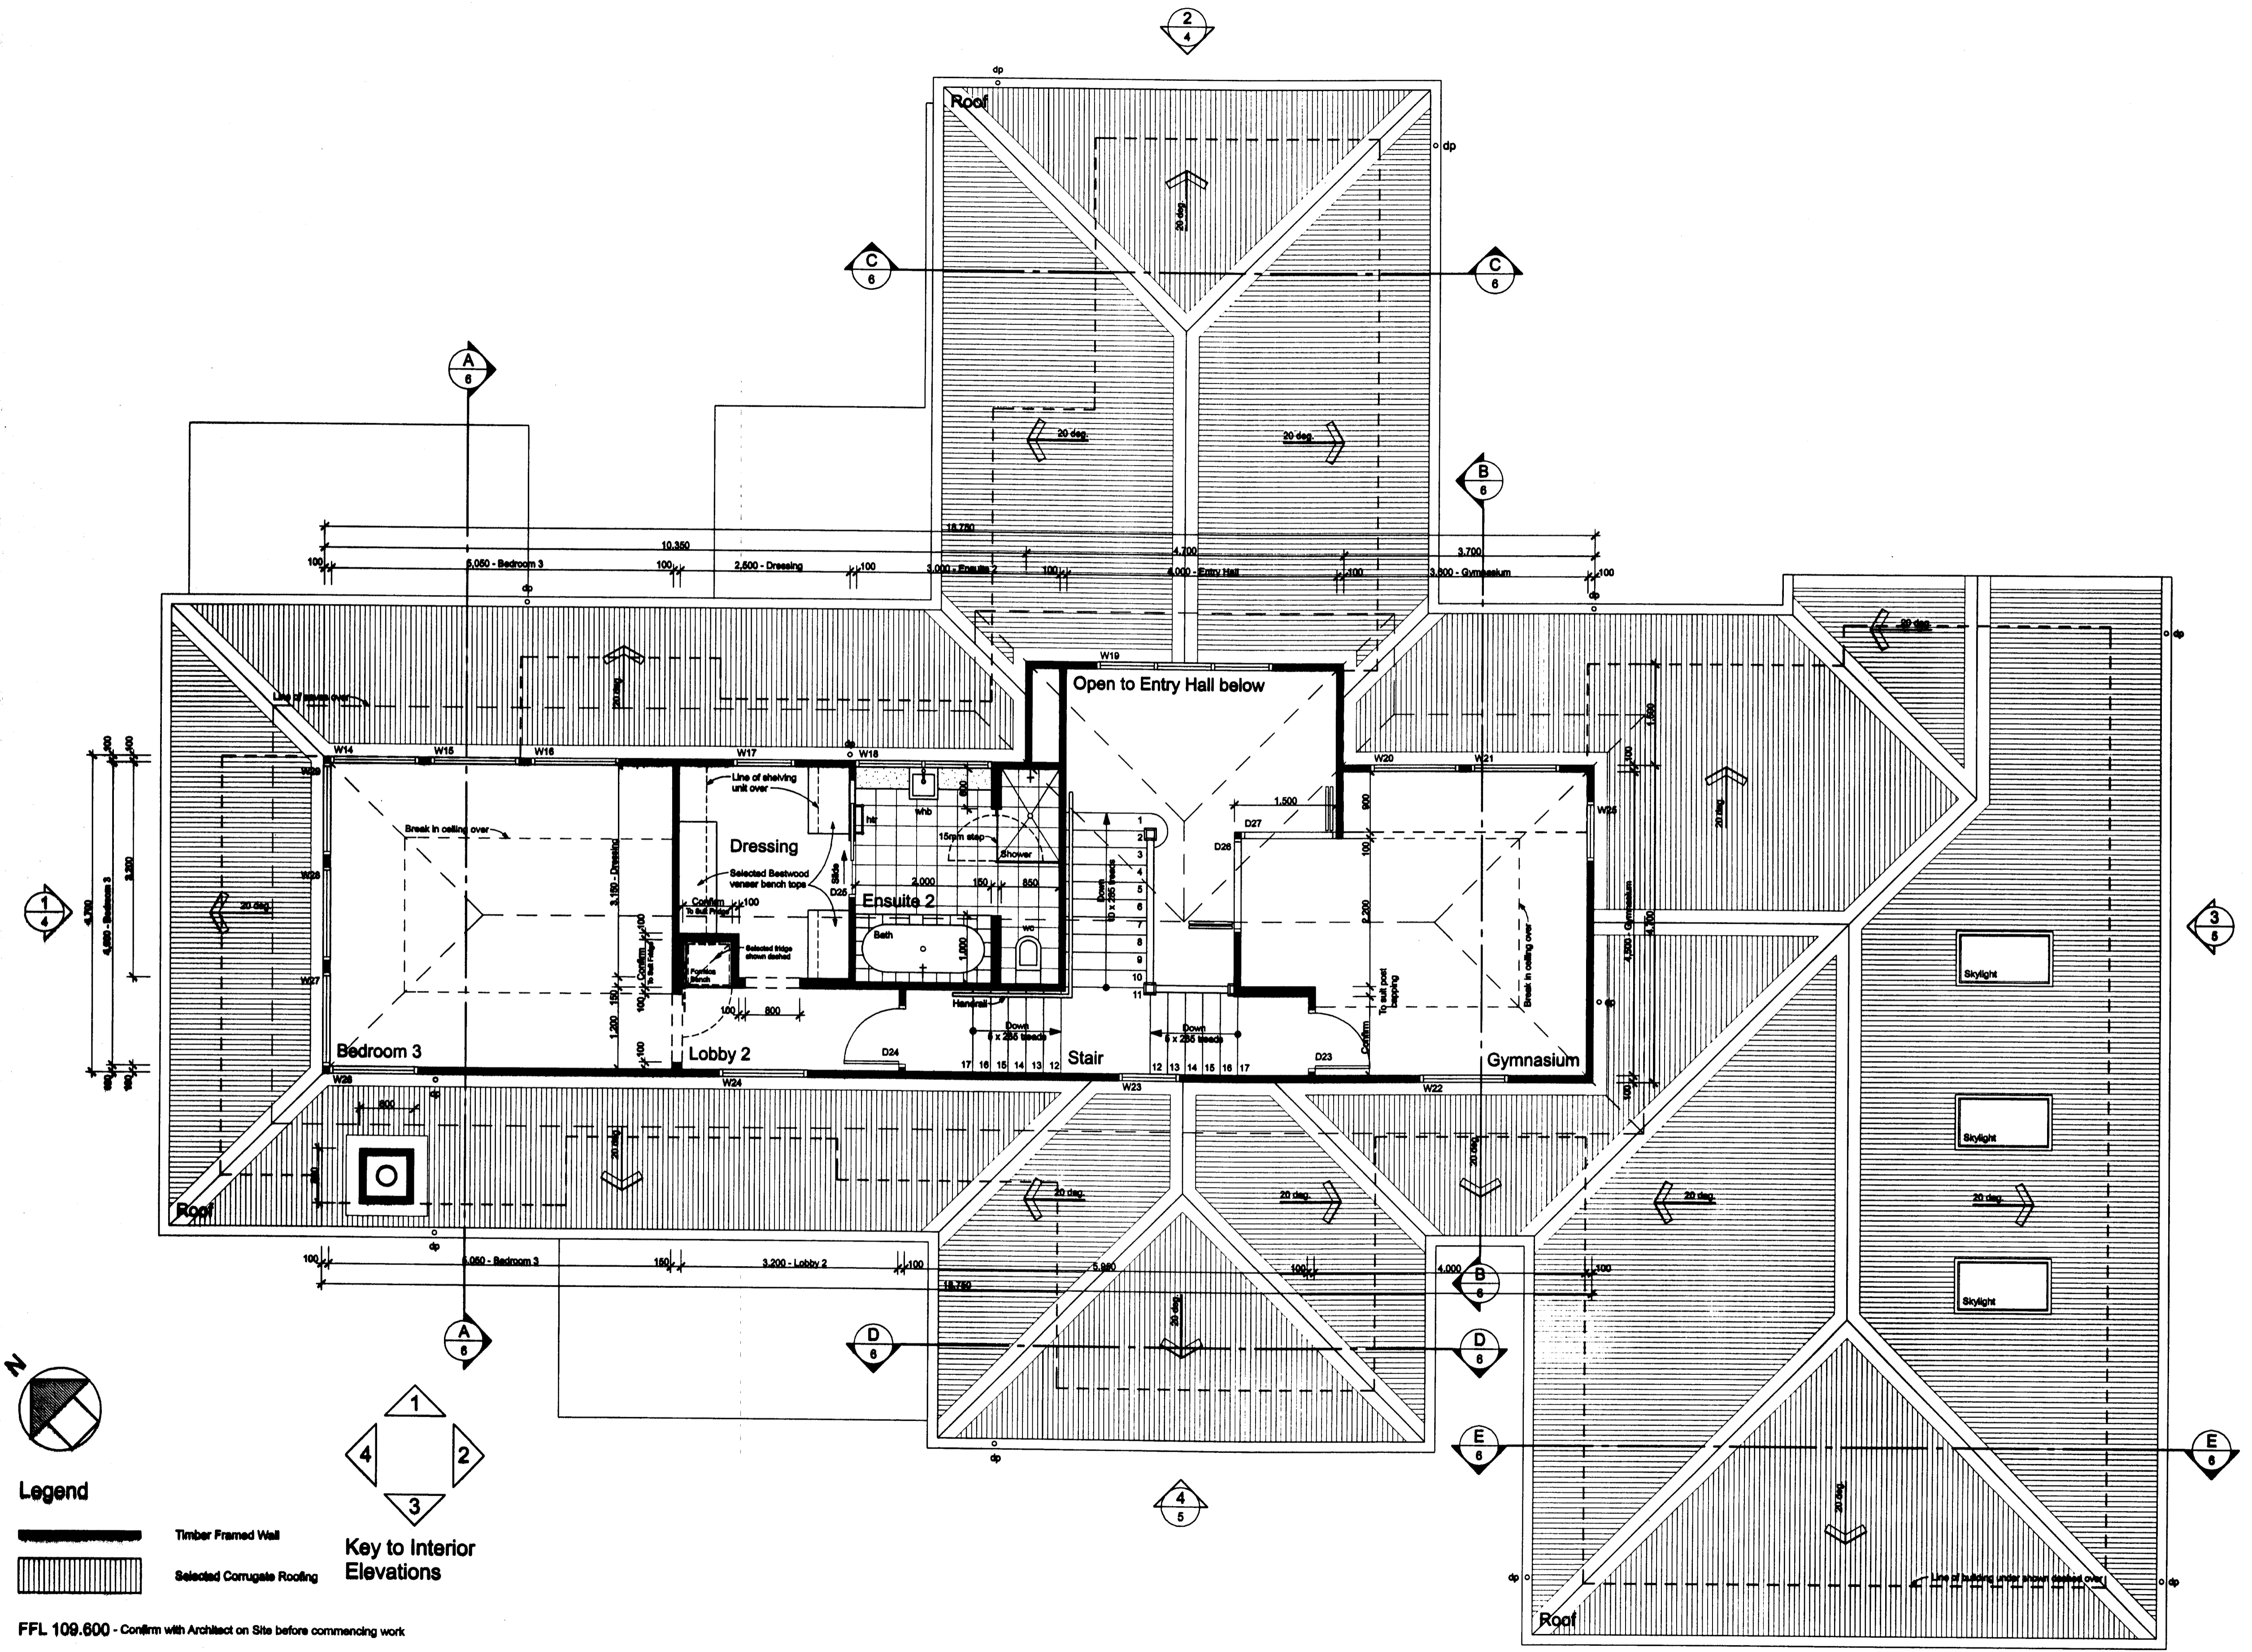

Legend

Timber Framed Wall

Selected Corrugate Roofing

Key to Interior Elevations

1
2
3
4

FFL 109.600 - Confirm with Architect on Site before commencing work

First Floor Plan 78.12 sq.m

Scale 1:50 @ A1, 1:100 @ A3